


PIANTA PIANO TERRA

Scala 1:50

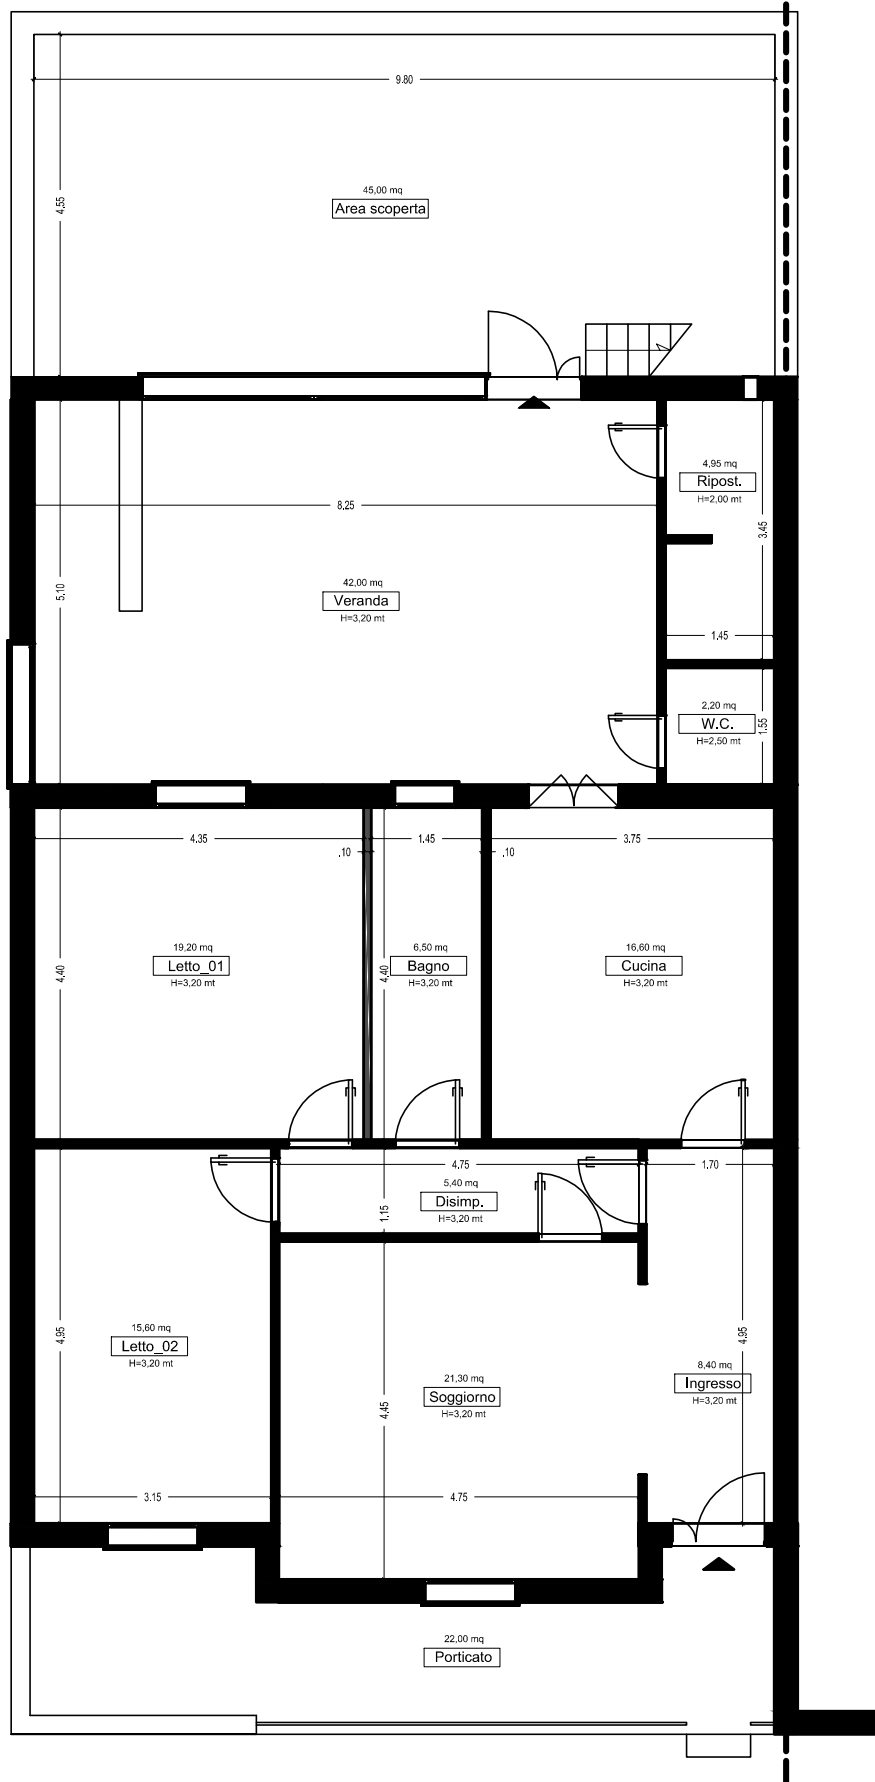

Via Antonio Pacinotti



40.014038, 18.170300

