


Foglio 3 part. 802 sub/49  
PIRAINO

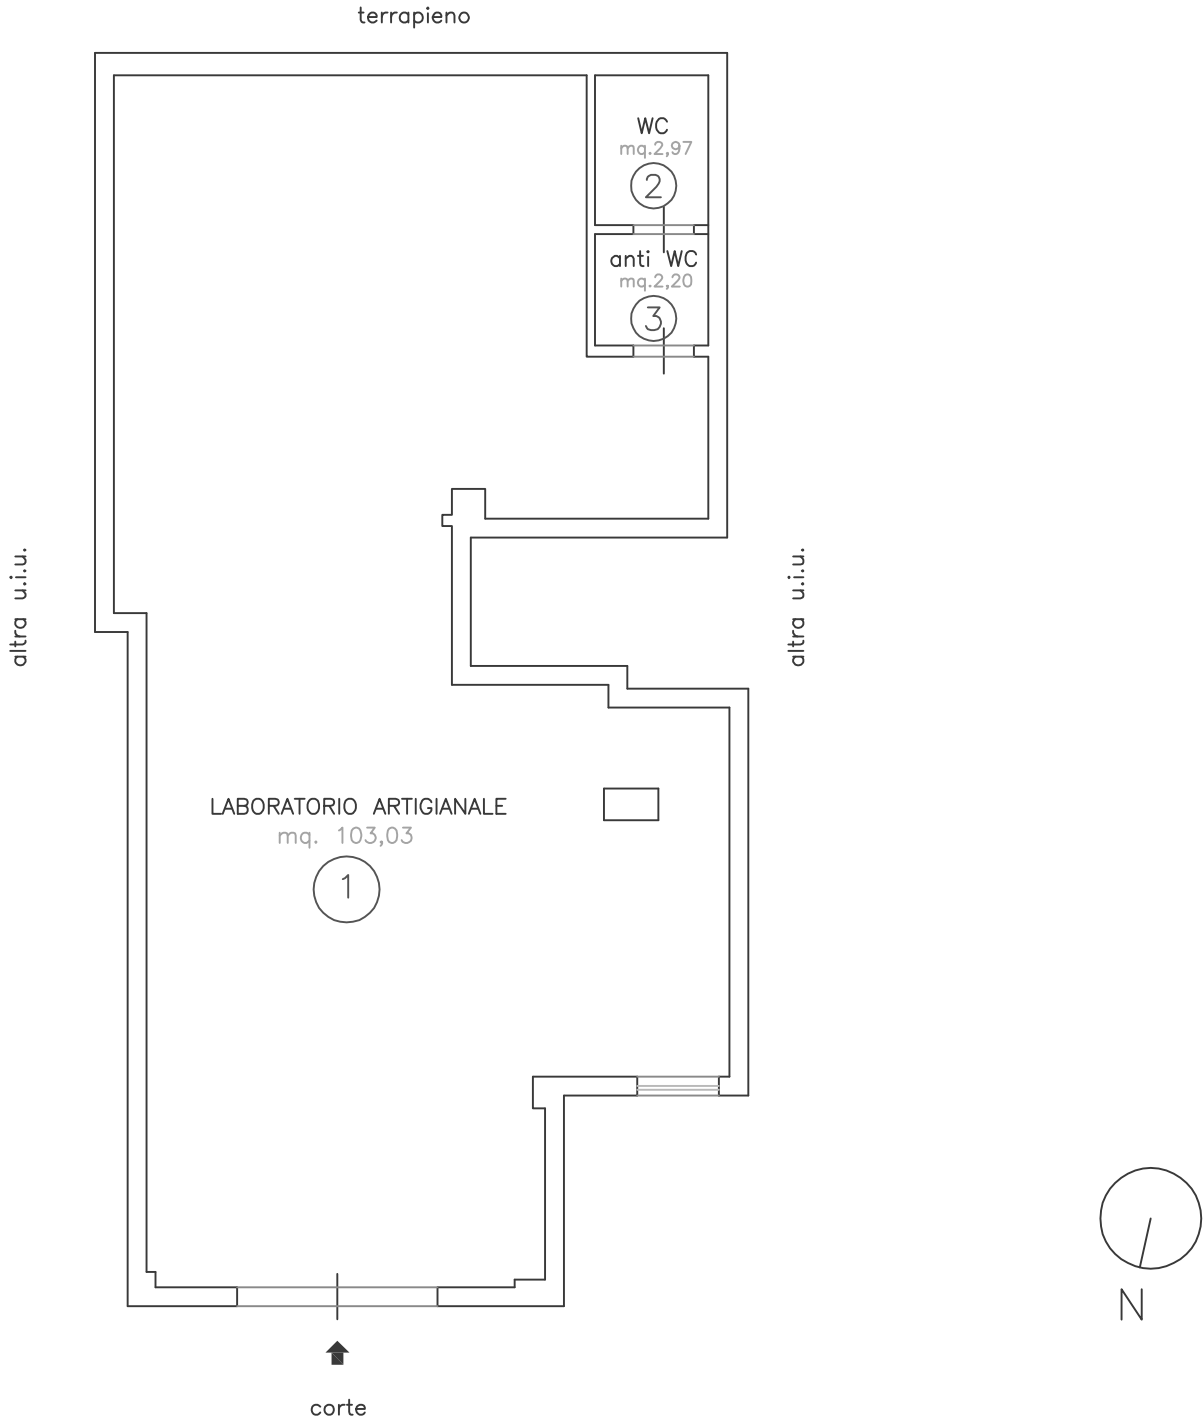

PIANTA PIANO SEMINTERRATO 1

scala 1:100