



0 20 40 60 80 100 m

scala 1/2000

BF





0 10 20 30 40 50 m


scala 1/1000






0 10 20 30 40 50 m

scala 1/1000

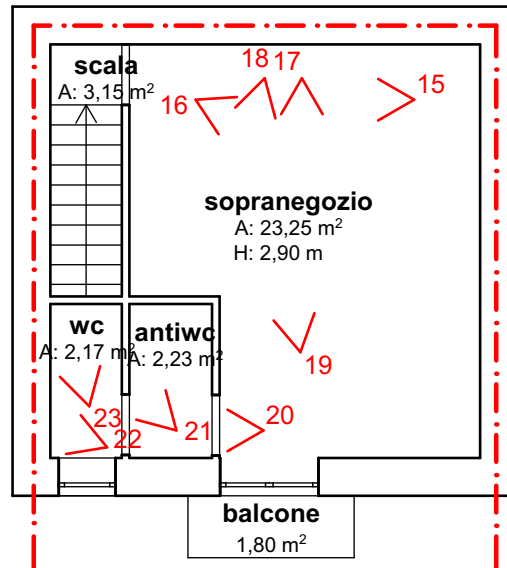

PIANTA PIANO PRIMO

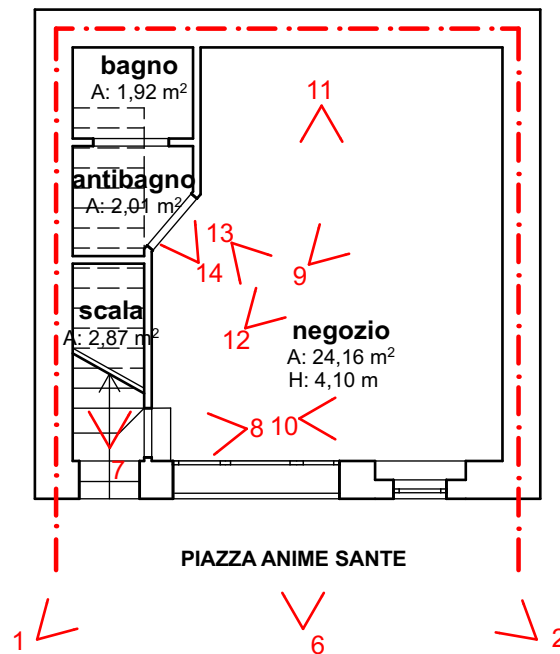

PIANTA PIANO TERRA



scala 1/100