


PLANIMETRIA

1:200

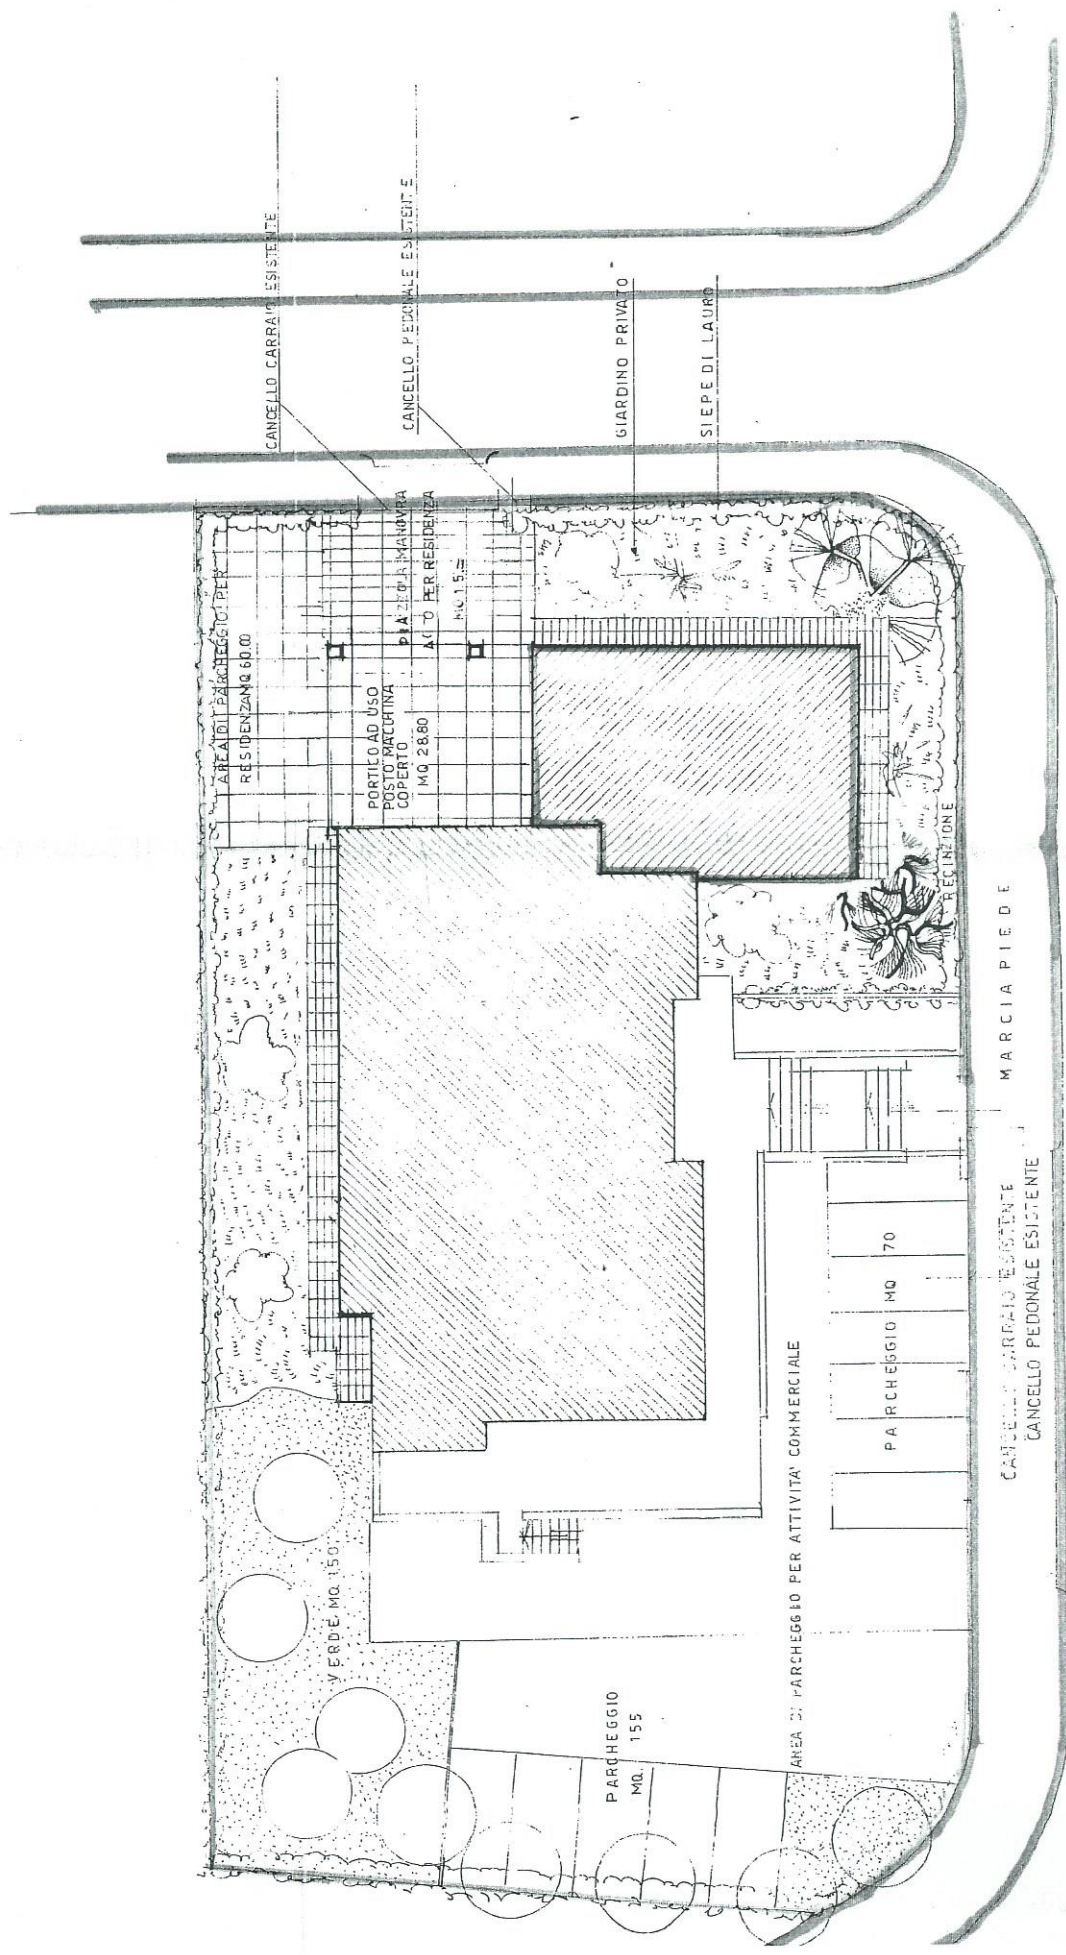

1