



Allegato 9



VIA SALITA FOSSO



VIA PESCHE

ALTRA PROPRIETA'

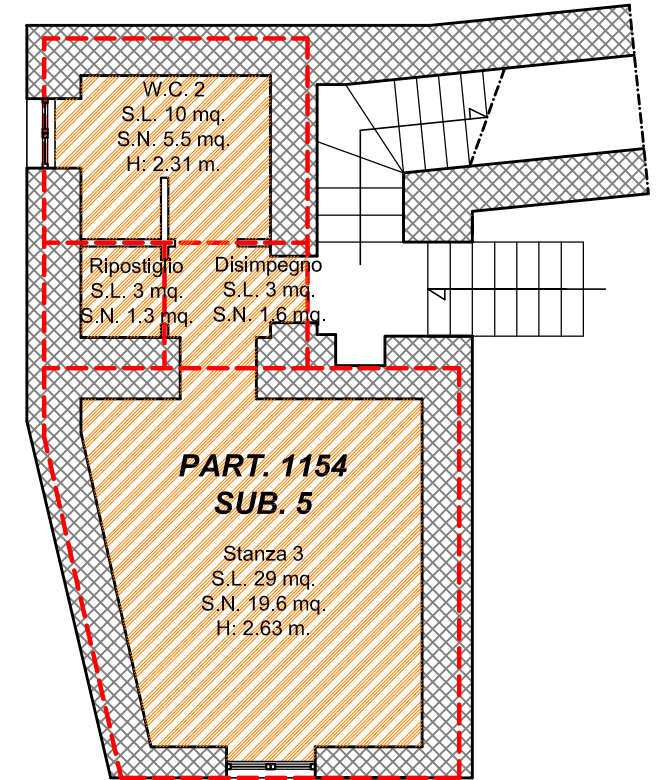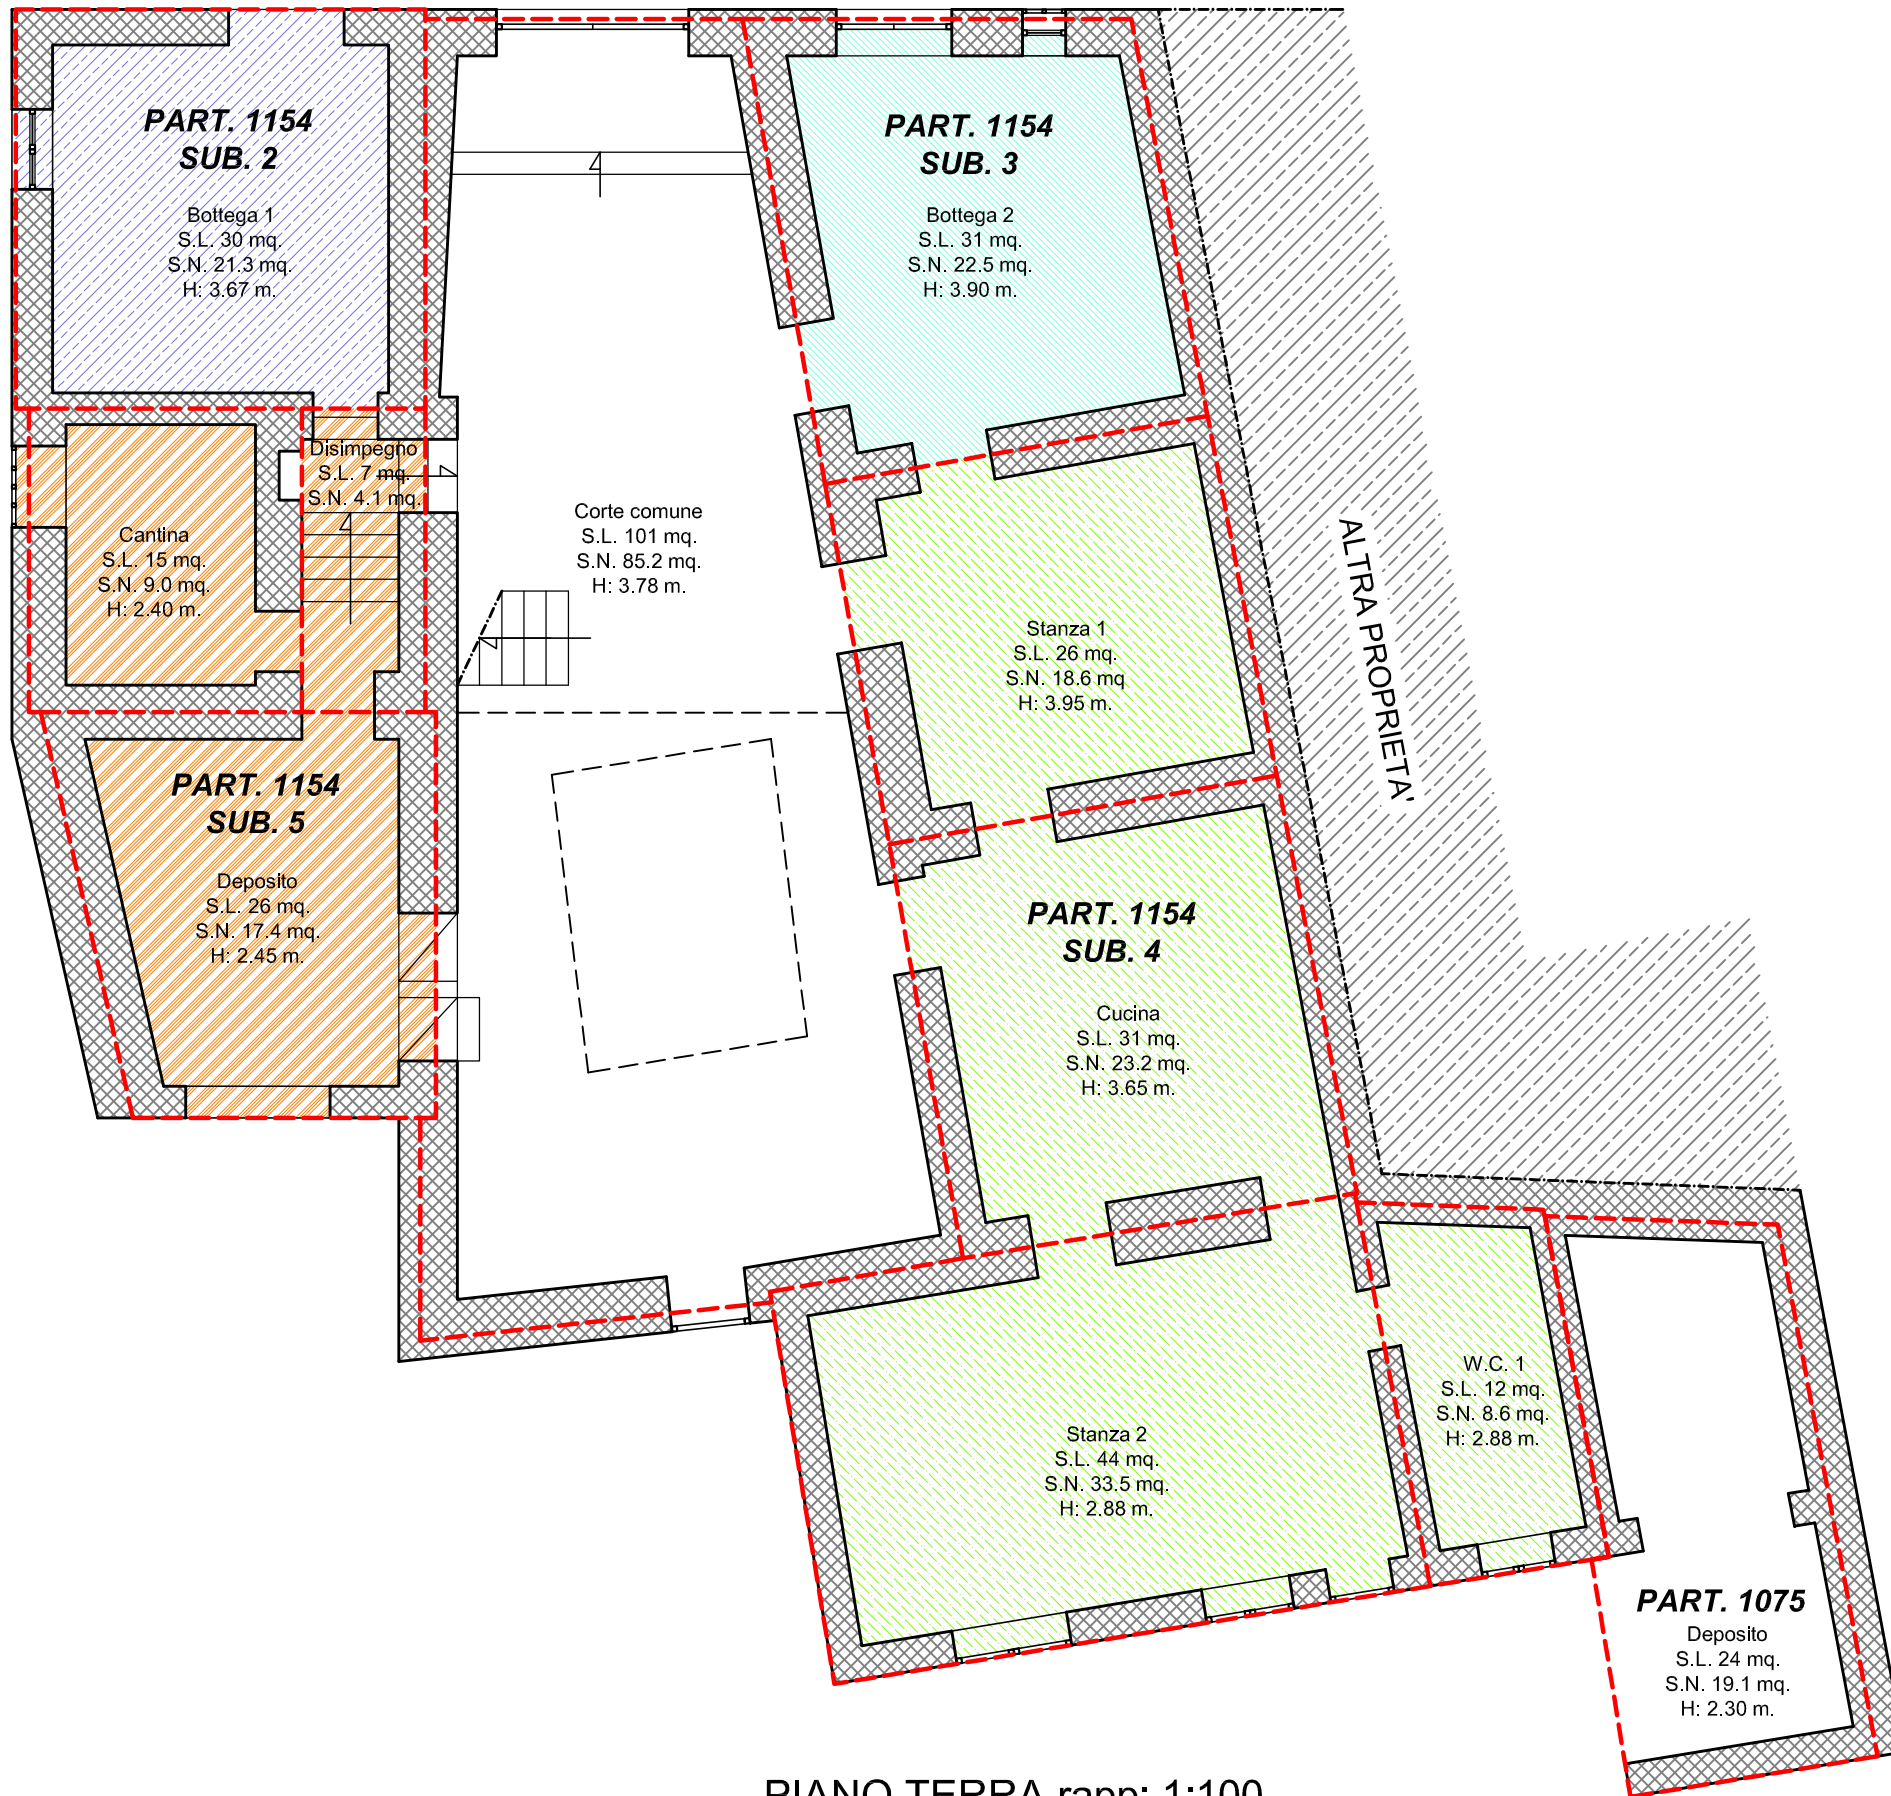

LEGENDA

-  Part. 1154 Sub. 2
-  Part. 1154 Sub. 3
-  Part. 1154 Sub. 4
-  Part. 1154 Sub. 5

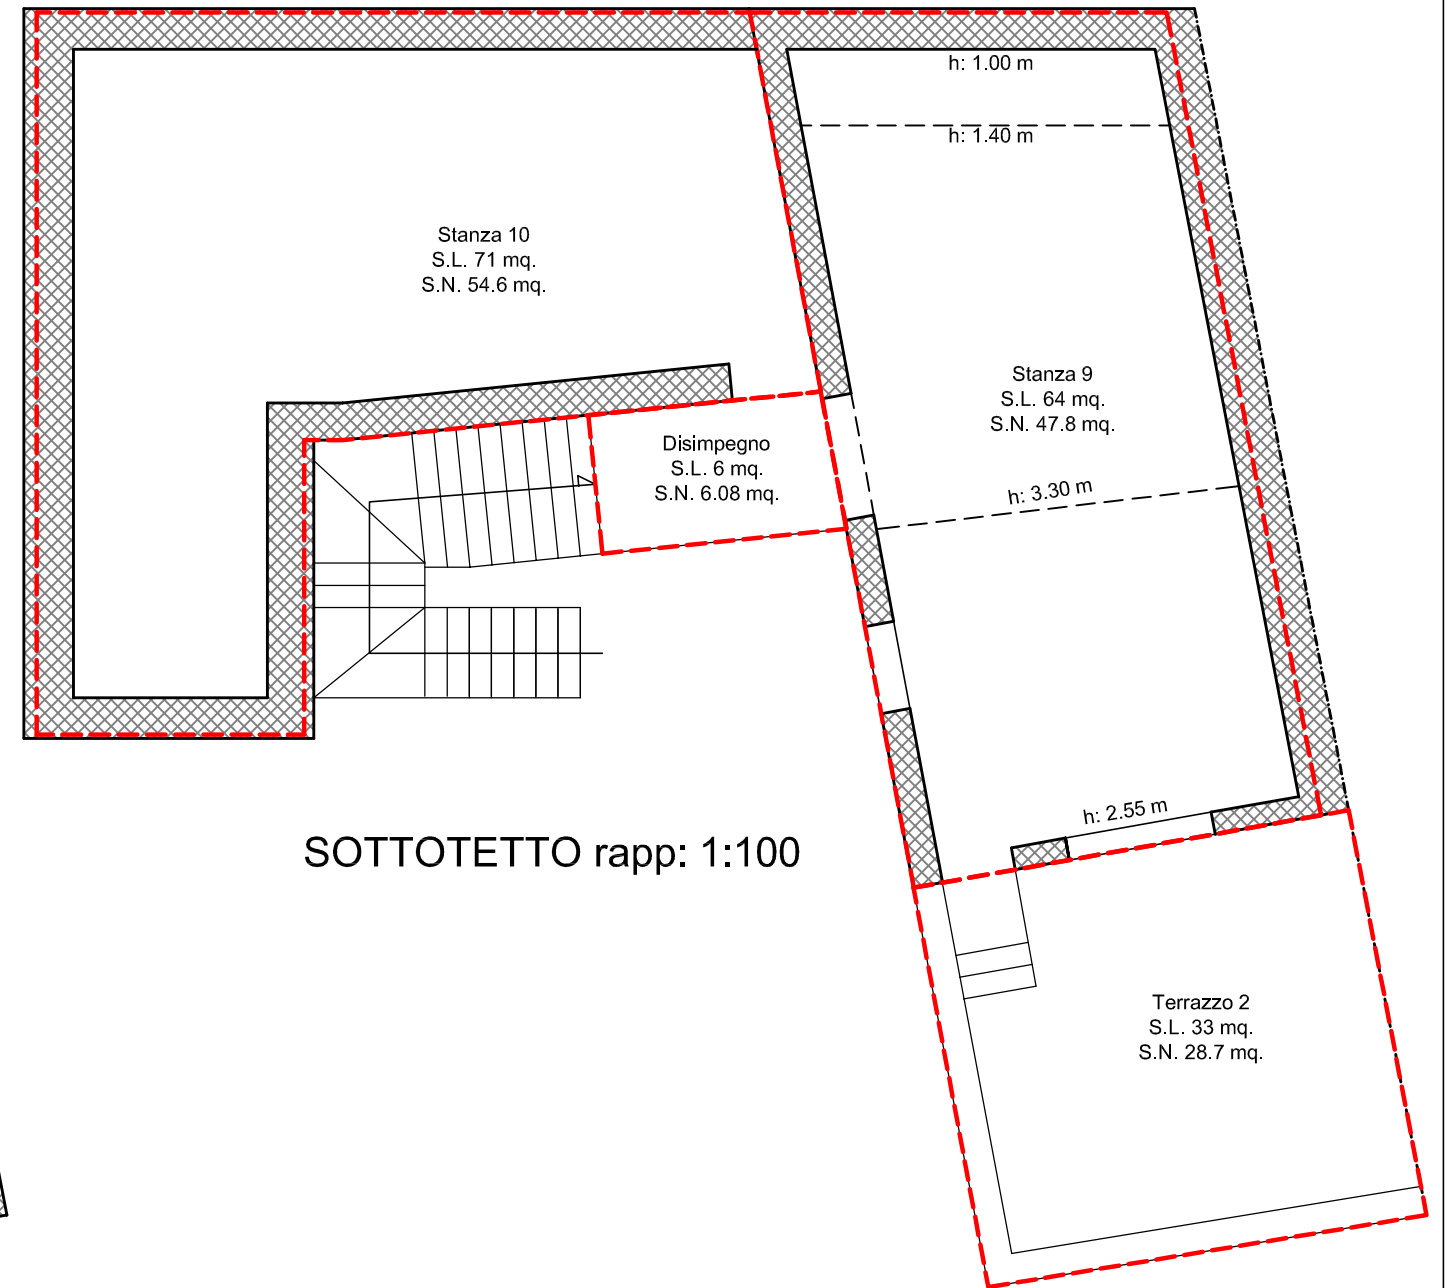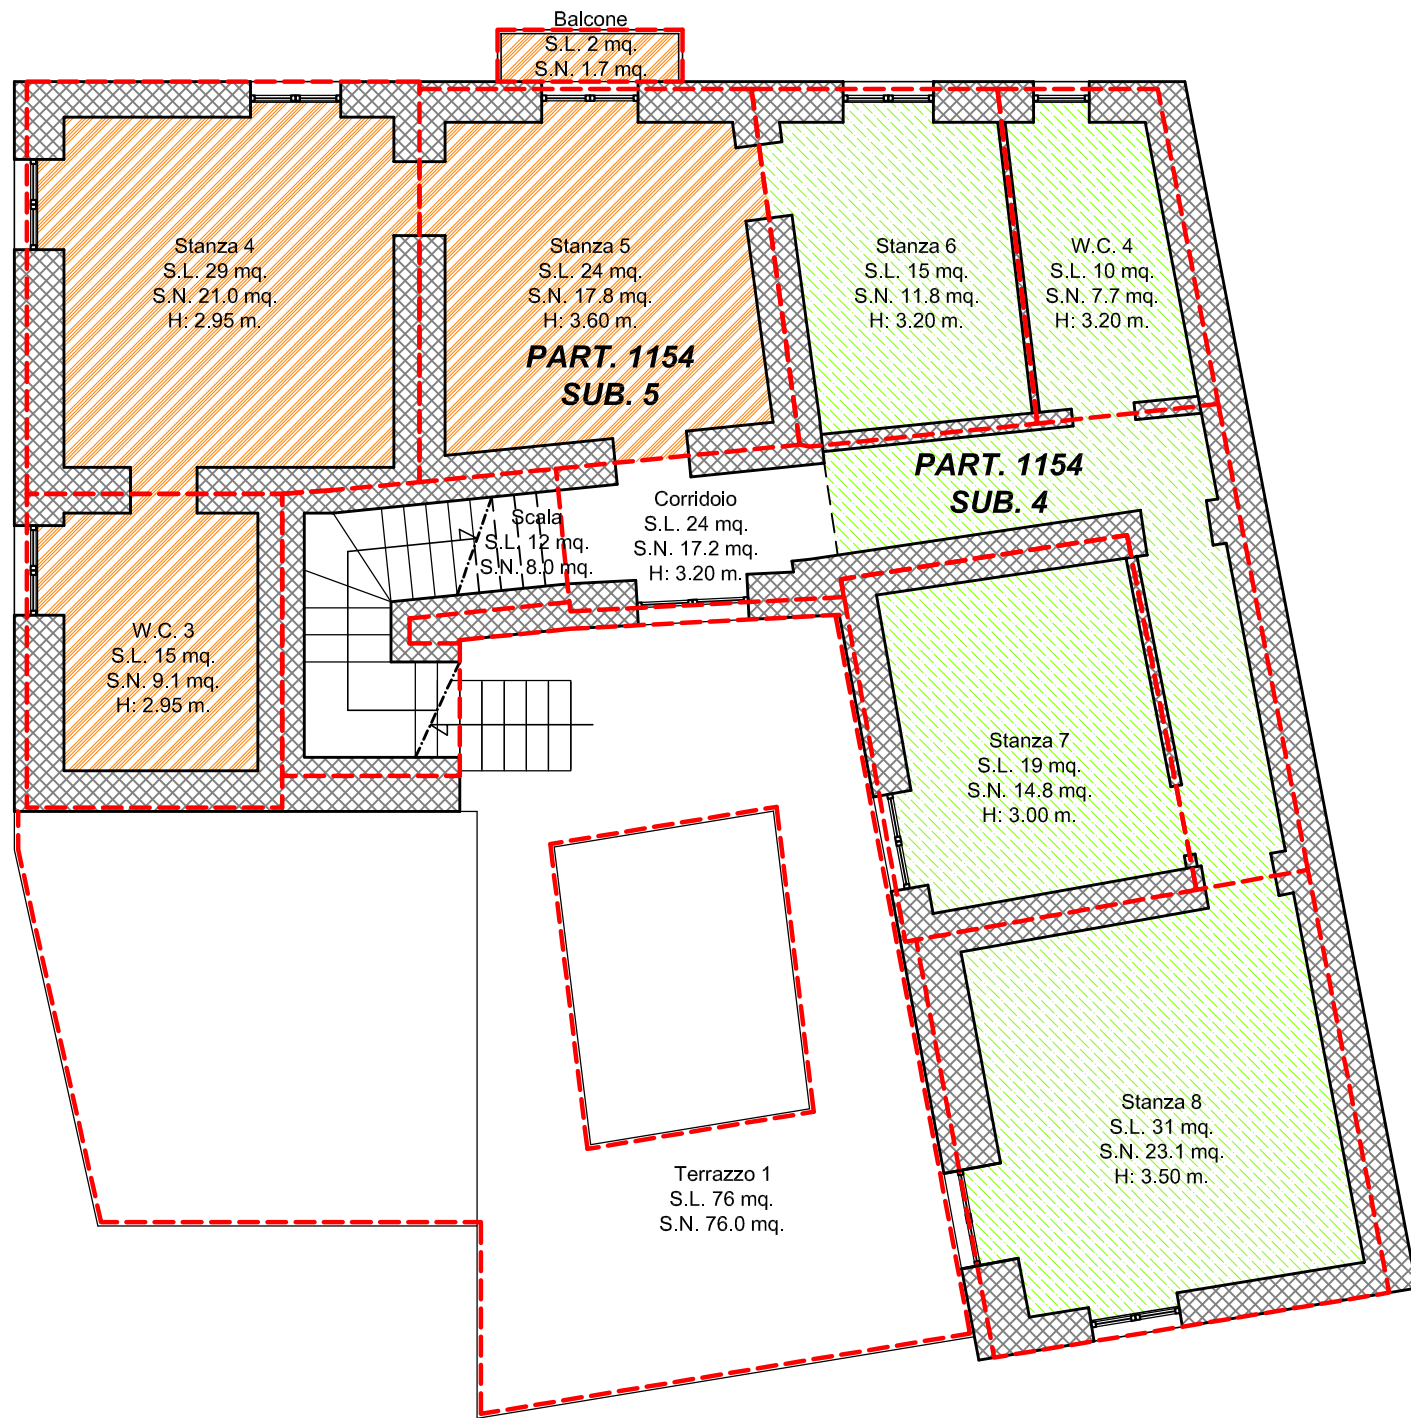

LEGENDA

- Part. 1154 Sub. 4
- Part. 1154 Sub. 5