




PIANO PRIMO

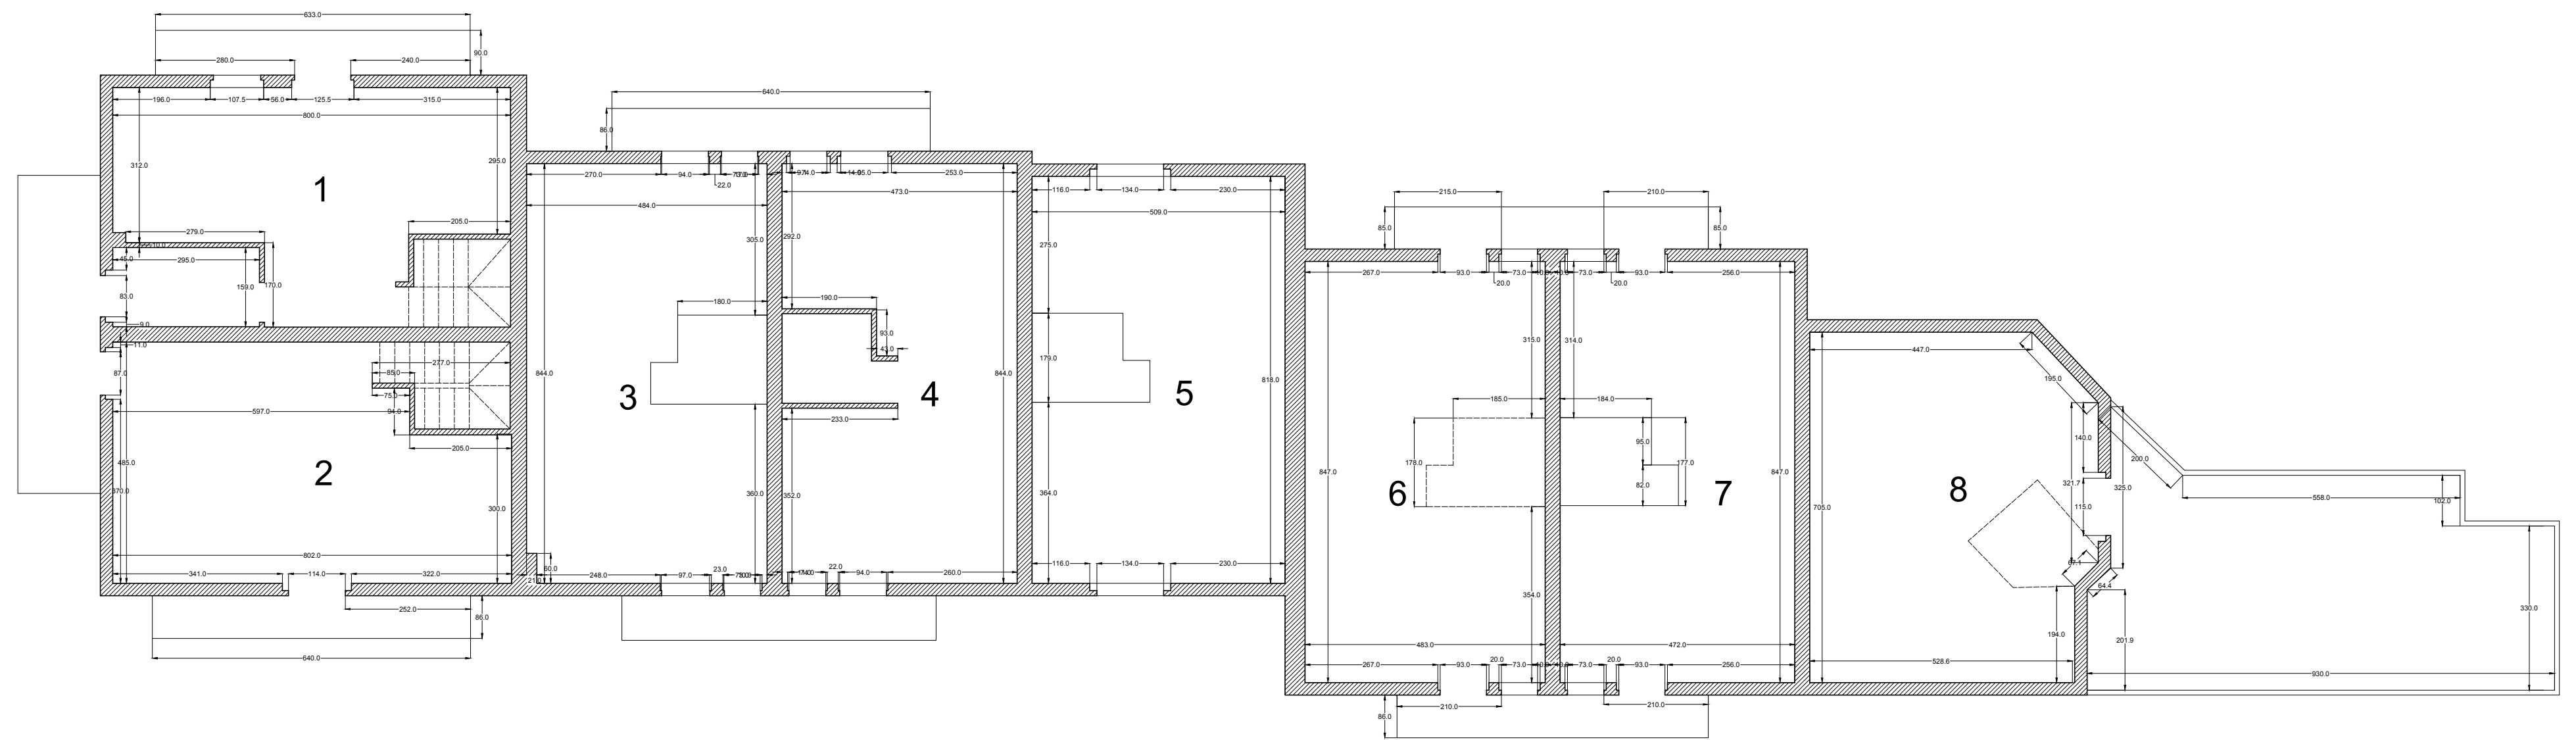

PIANO MANSARDA

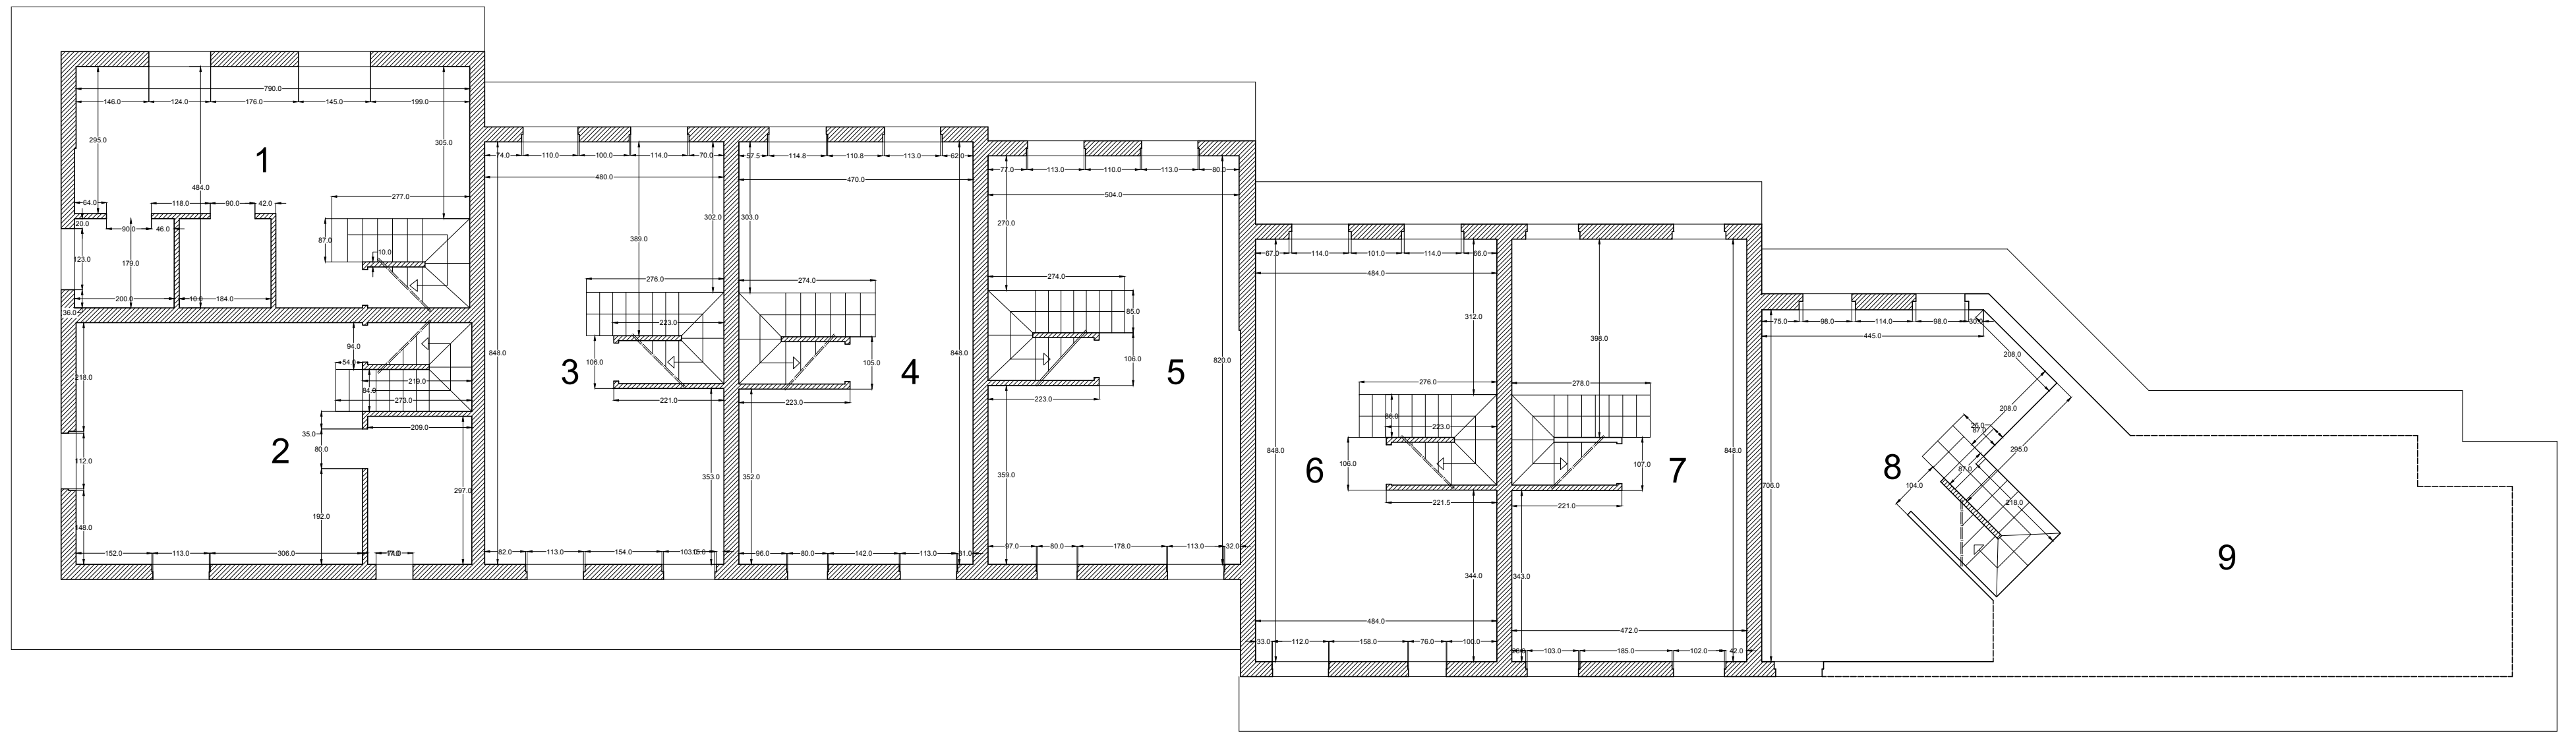

PIANO SEMINTERRATO

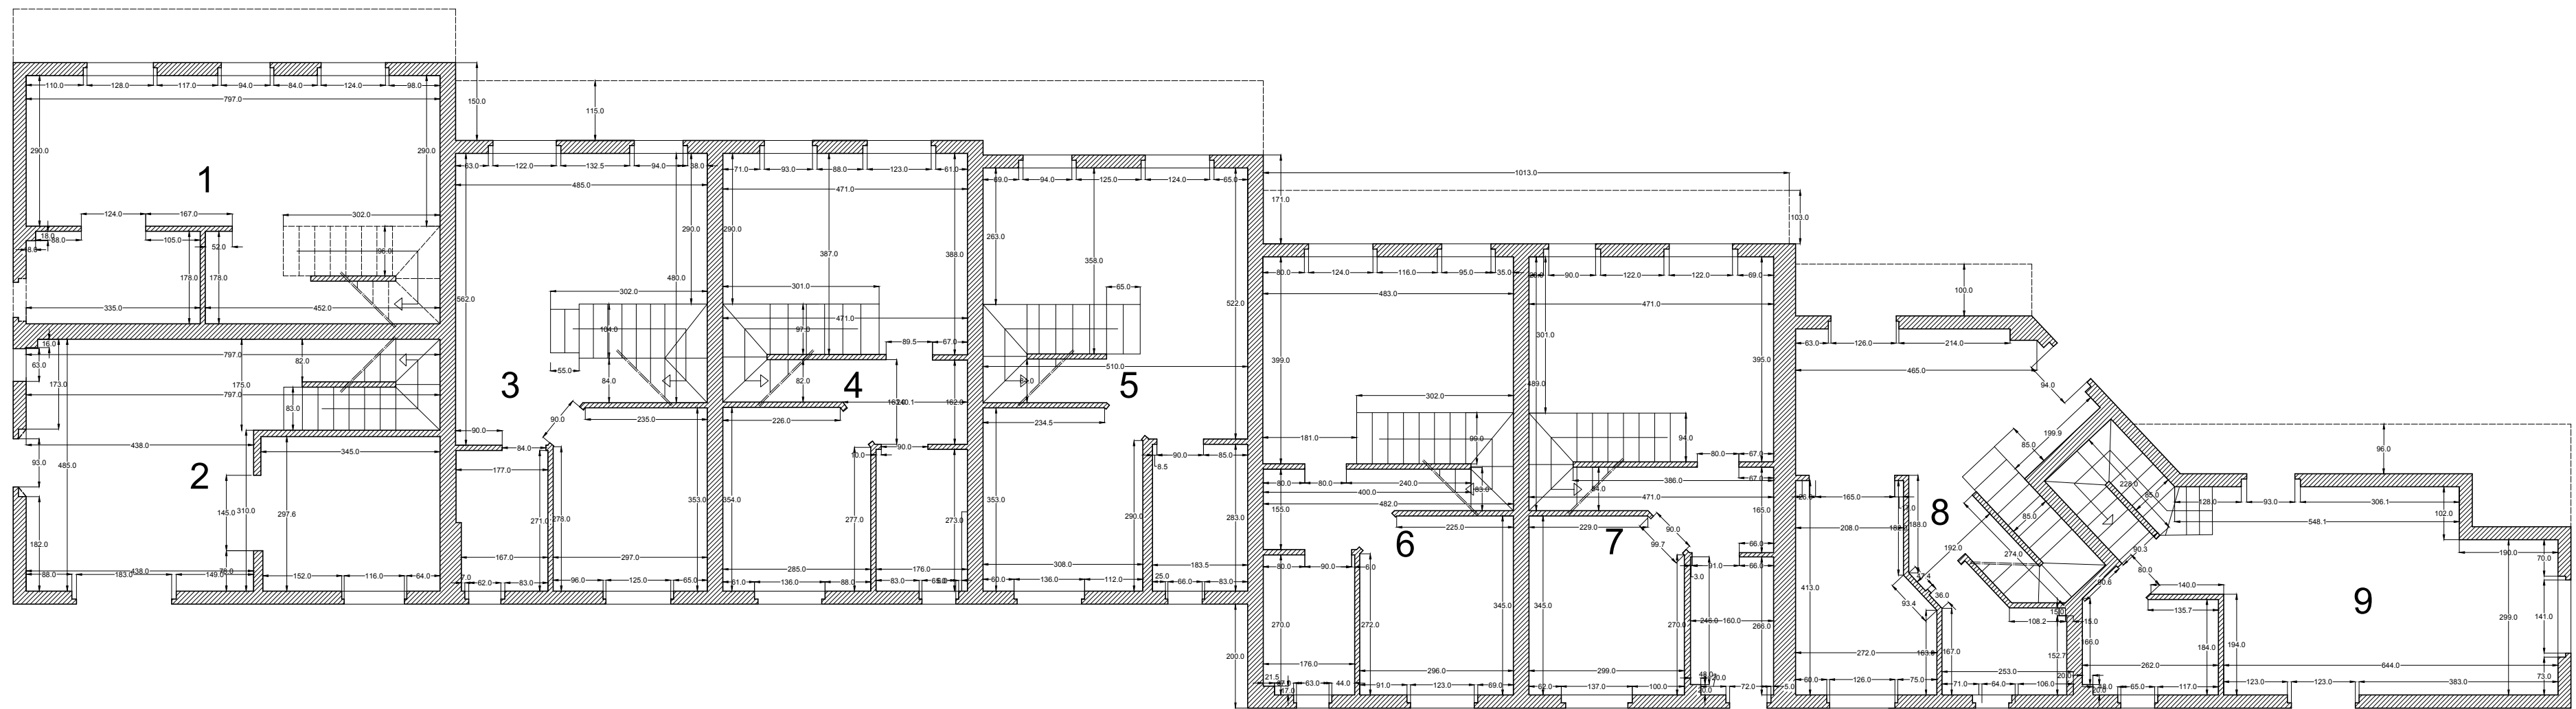

PIANO TERRA