

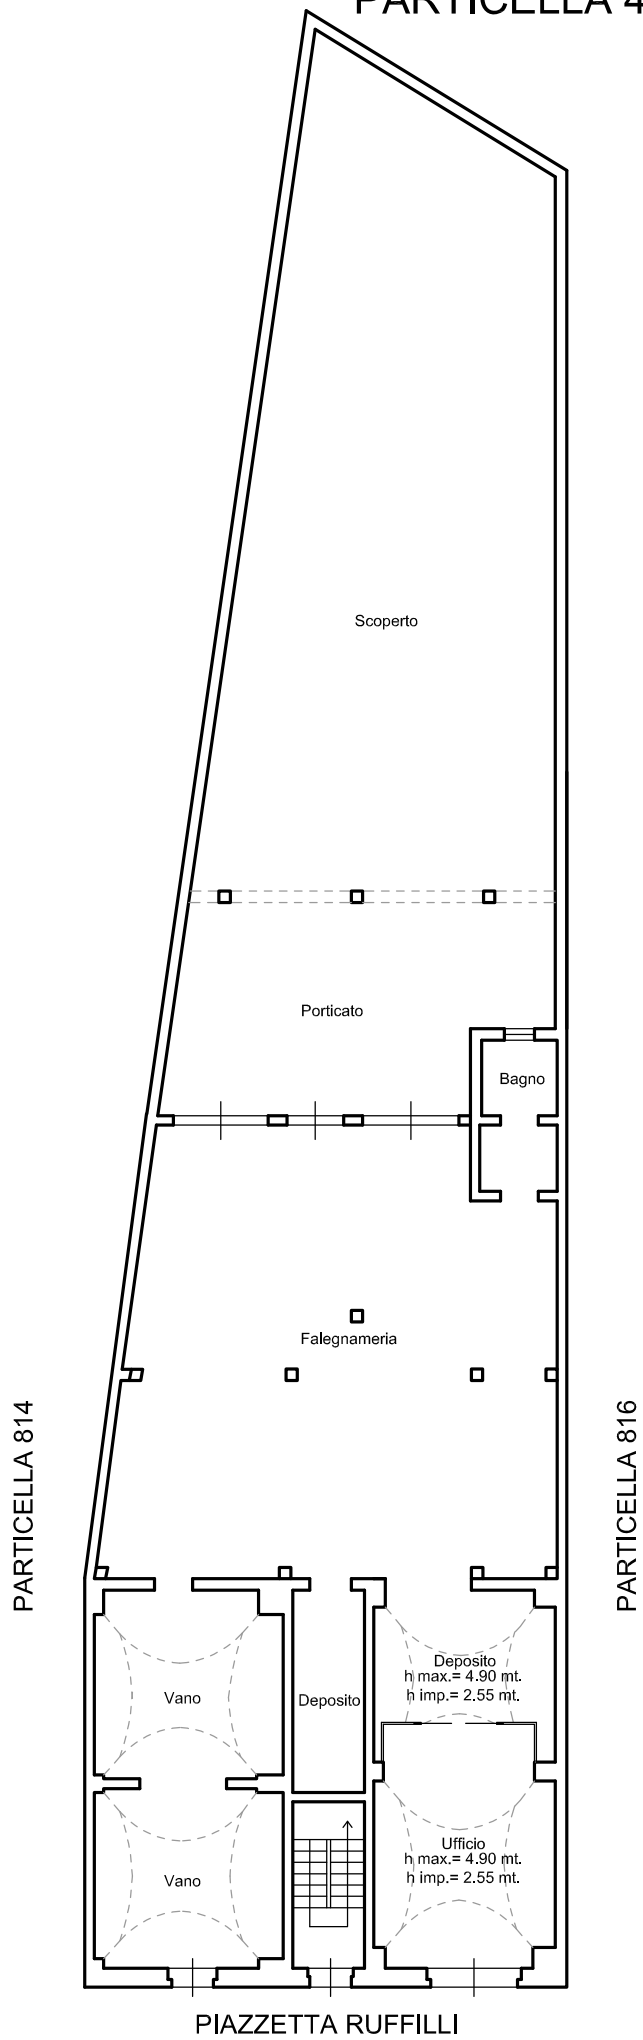


PIANO TERRA - SCALA 1:200

PARTICELLA 42

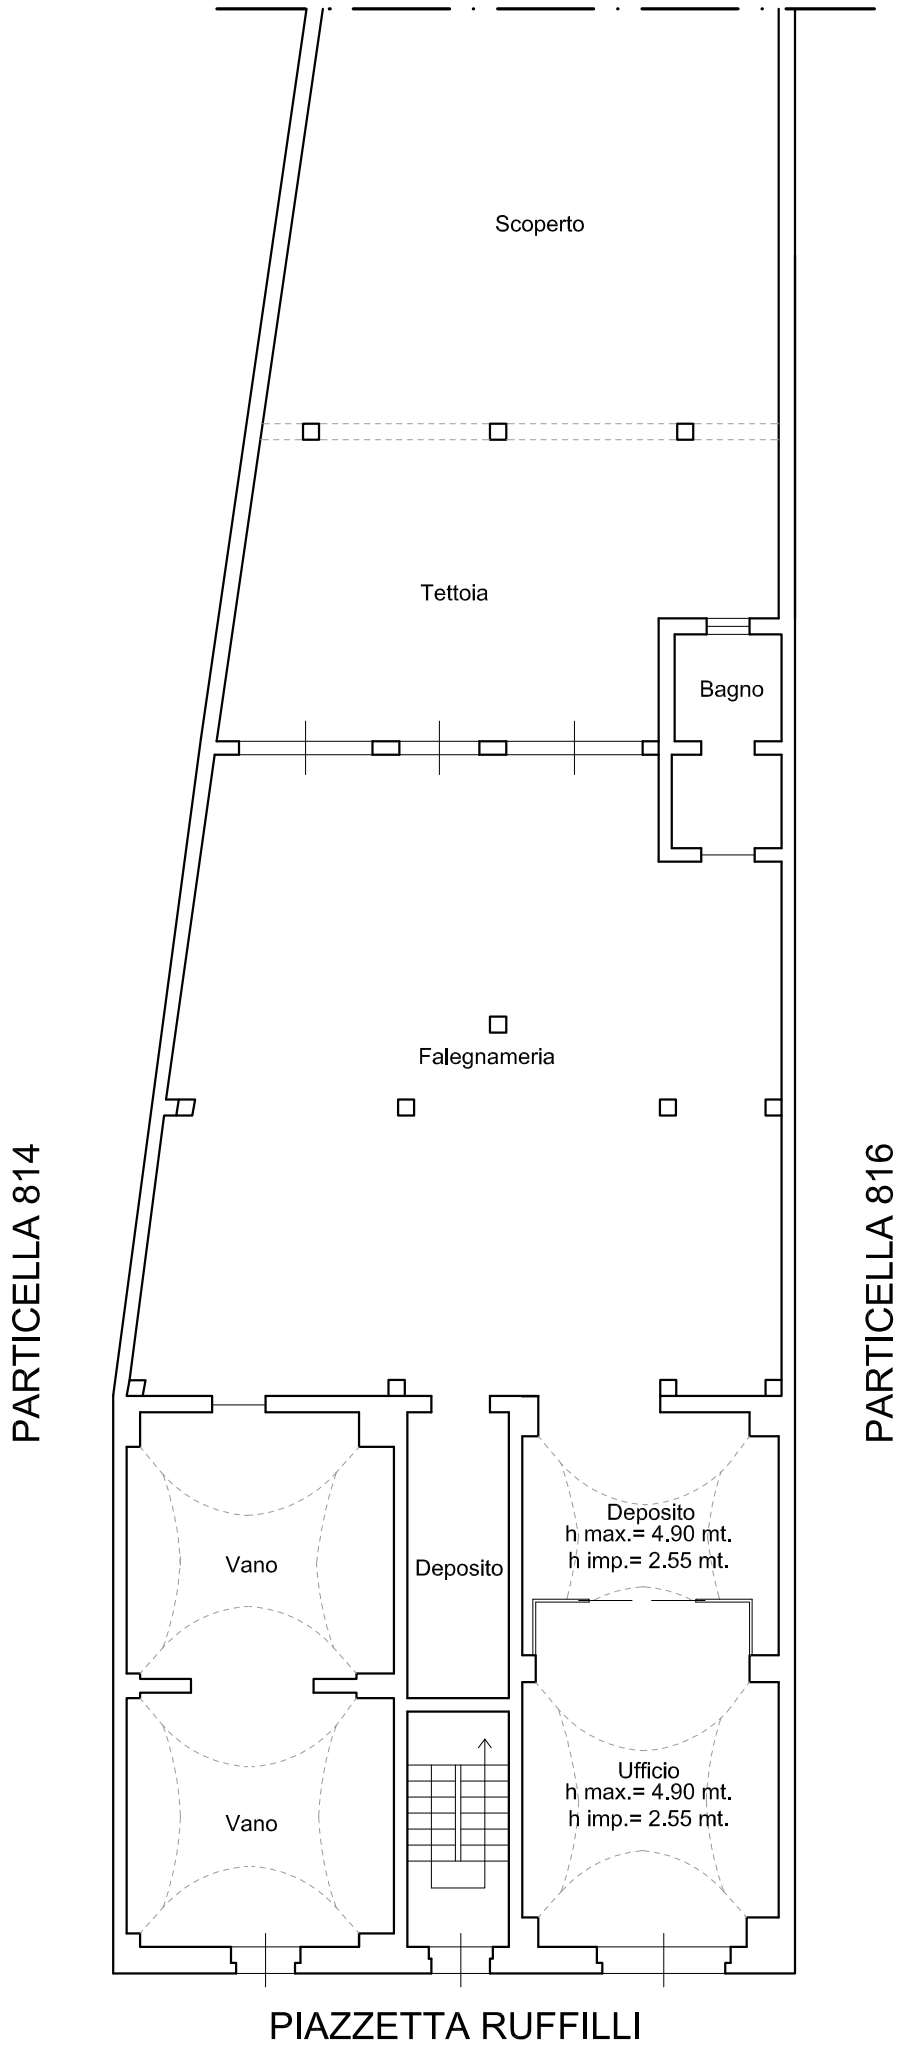

PIANO TERRA - SCALA 1:100

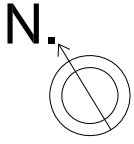

PARTICELLA 814

PARTICELLA 816

PIAZZETTA RUFFILLI