


PIANO SECONDO int.5

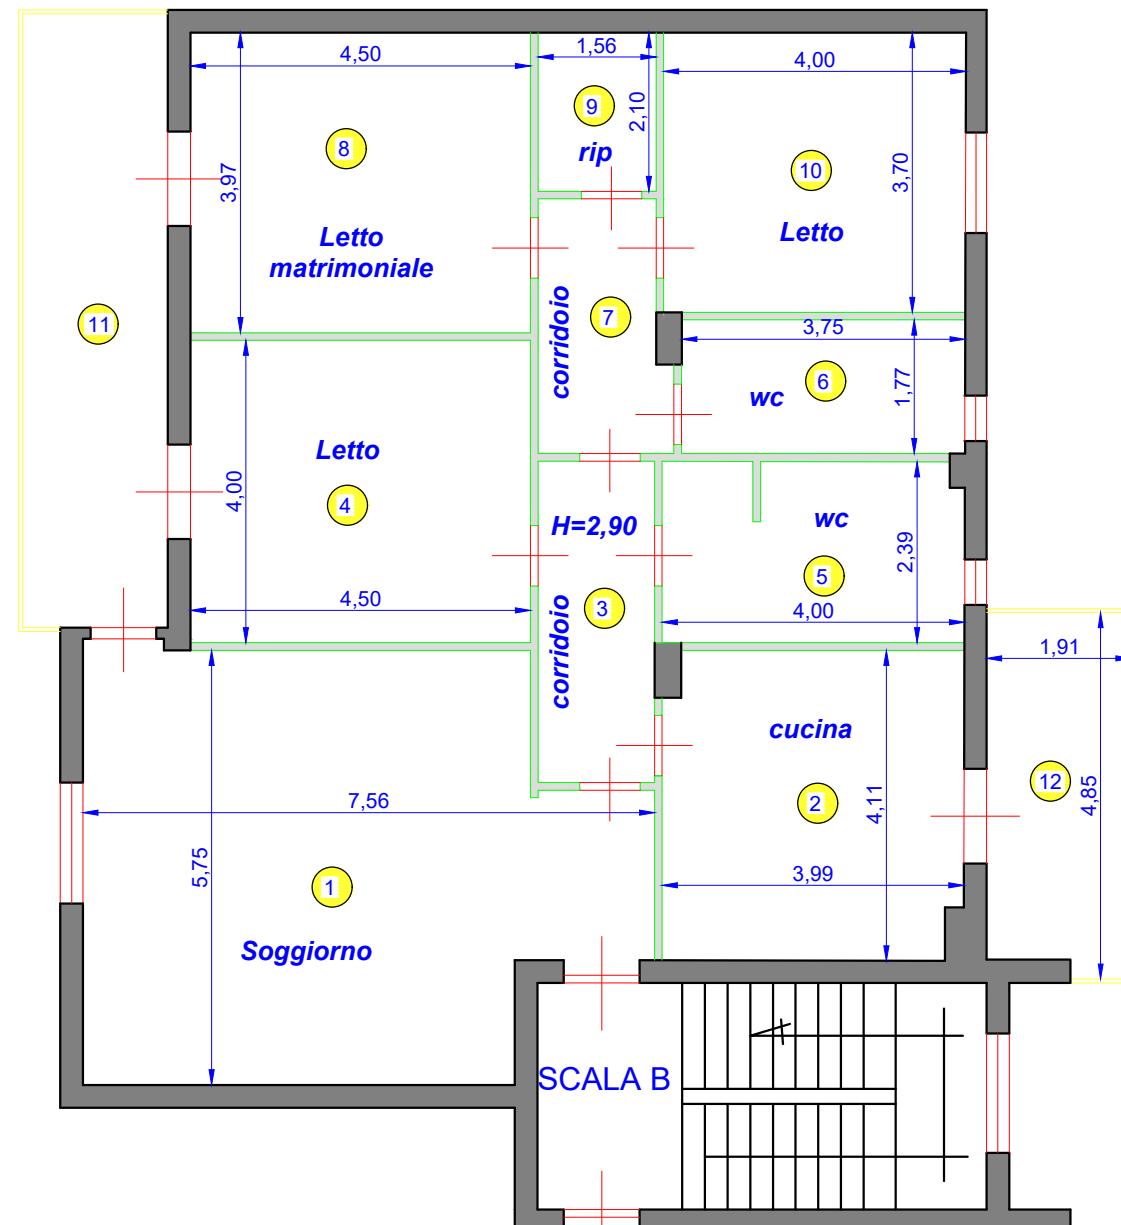

SUPERFICI RESIDENZIALI

AMBIENTE n.	Sup. netta mq.	Sup. linda mq.
1	37.53	39.90
2	16.04	19.09
3	6.54	7.60
4	18.00	20.16
5	9.52	10.73
6	6.60	7.50
7	5.53	6.26
8	17.86	20.89
9	3.27	3.74
10	14.78	17.08
Tot. Sup.	135.67	152.95

SUPERFICI NON RESIDENZIALI

AMBIENTE n.	Sup. netta mq.	Sup. linda mq.
11	15.59	16.12
12	8.97	9.52
Tot. Sup.	24.56	25.64




DATA:
FEBBRAIO 2022

ELABORATO:
PLANIMETRIA STATO DEI LUOGHI

SCALA 1:100

PIANO S/1 int.3

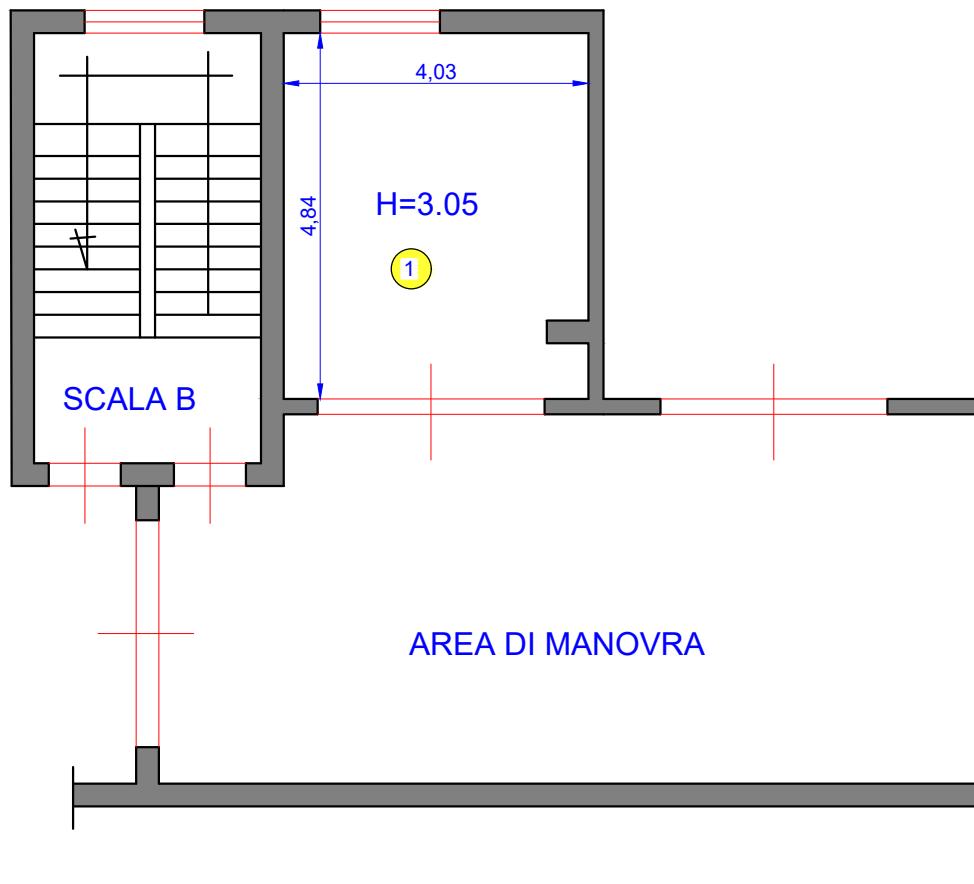

SUPERFICI NON RESIDENZIALI

AMBIENTE n.	Sup. netta mq.	Sup. linda mq.
1	19.34	22.50
Tot. Sup.	19.34	22.50

DATA:
FEBBRAIO 2022

ELABORATO:
PLANIMETRIA STATO DEI LUOGHI

SCALA 1:100